


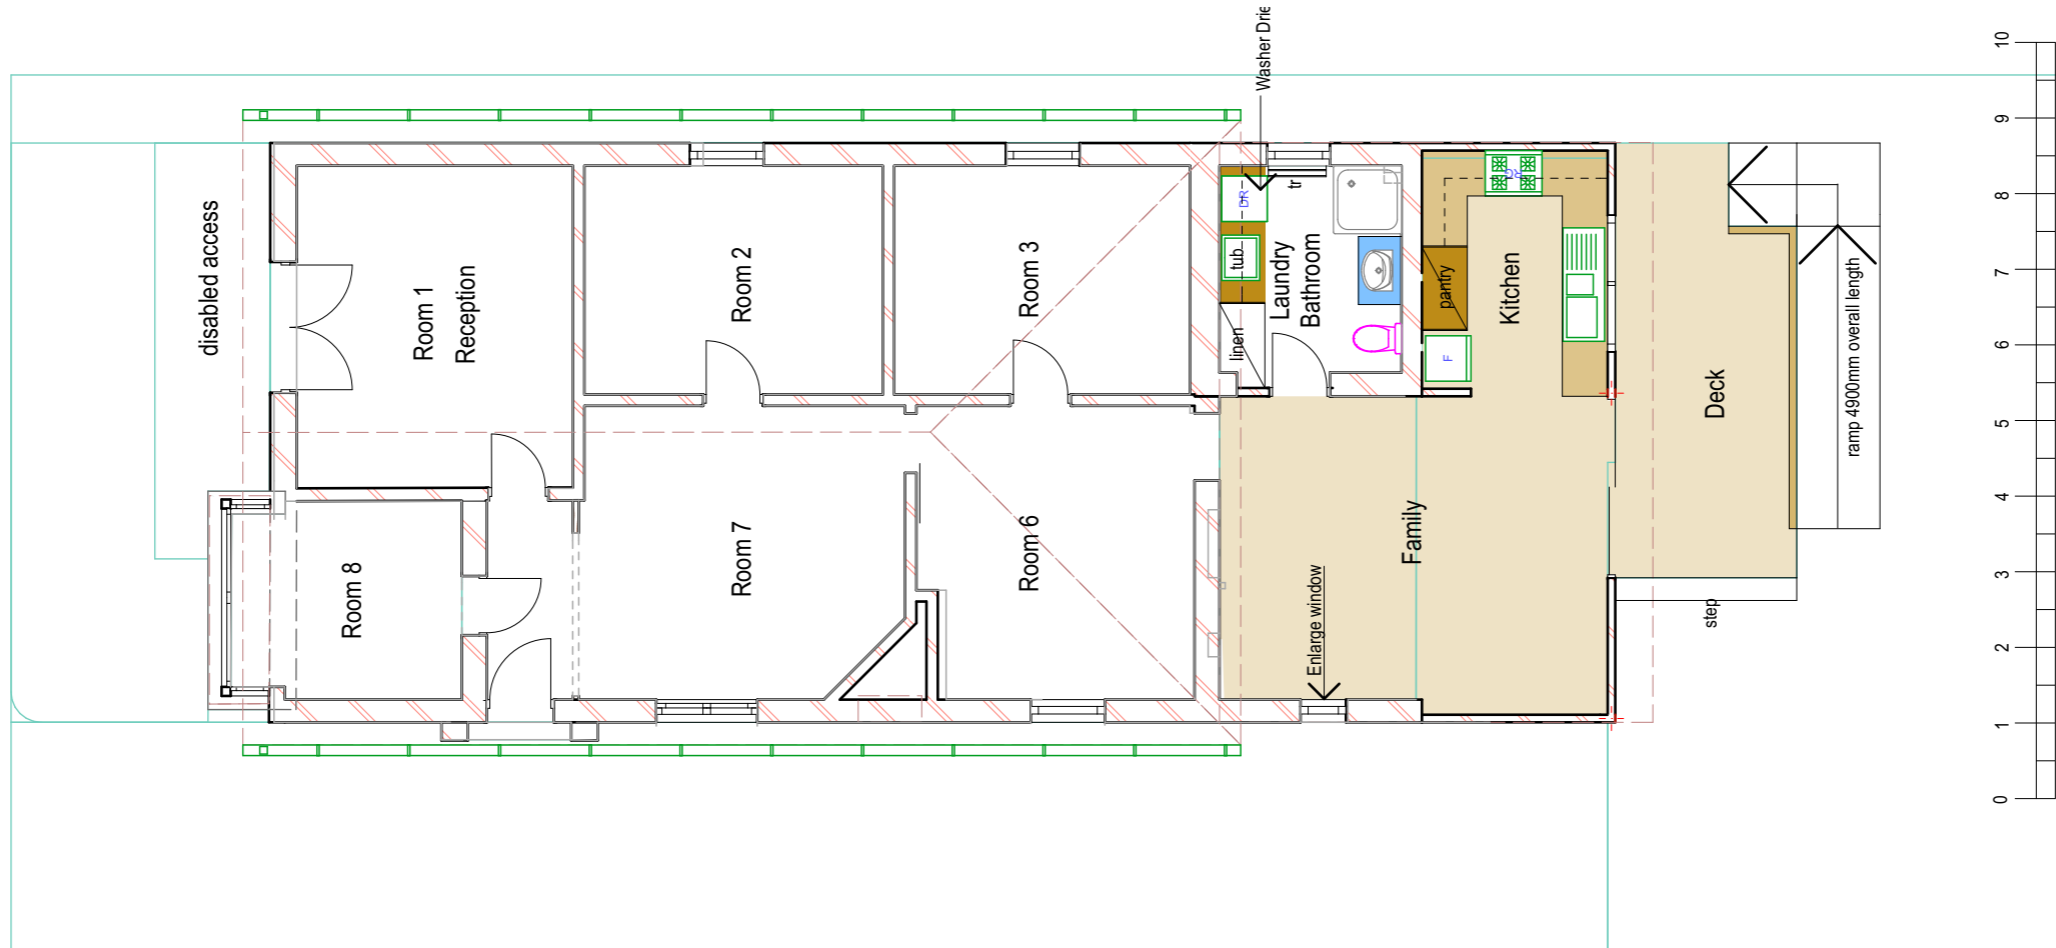

BARCLAY STREET



Notes:

Amendments:

Revision:



carste STUDIO pty ltd
 Architects and Heritage Consultants
 ABN 16122394450 ACN 122394450
 nominated architect - stephen booker
 ARB NSW Reg No. 4613 ARB TAS Reg No. 1129
 35 Marshalls Road, PO Box 283
 FLOWERDALE 7325 | WYNARD 7325
 e: admin@carste.com.au www.carste.com.au

All information, concepts and ideas contained herein are the property of carste STUDIO Pty Ltd and may not be distributed and/or reproduced without express permission from carste STUDIO Pty Ltd. It is the responsibility of the builder to check and verify all dimensions on-site prior to the commencement of work and to notify carste STUDIO Pty Ltd of any errors and omissions. Do not scale drawing. Do not use drawing for construction purposes unless issued by carste STUDIO Pty Ltd for construction.

Project Number:
 #P1n
Project Name:
 Alterations and Additions
 14 Barclay Street MAYFIELD
 Proprietor:
 Mr Kirk May

Drawing:
 Title: Proposed Residential Floor Plan
 Scale: 1:100 @ A3
 Status: #Project Status
 Drawn Date:
 Plot Date: Wednesday, 17 April 2019

Bar Scale:
 0 1 2 3 4 5
 1:100
 Drawing No: #CAD Technician
 Drawn By: Full Name
 Reviewed By: Stephen Booker